


OVERALL SITE PLAN

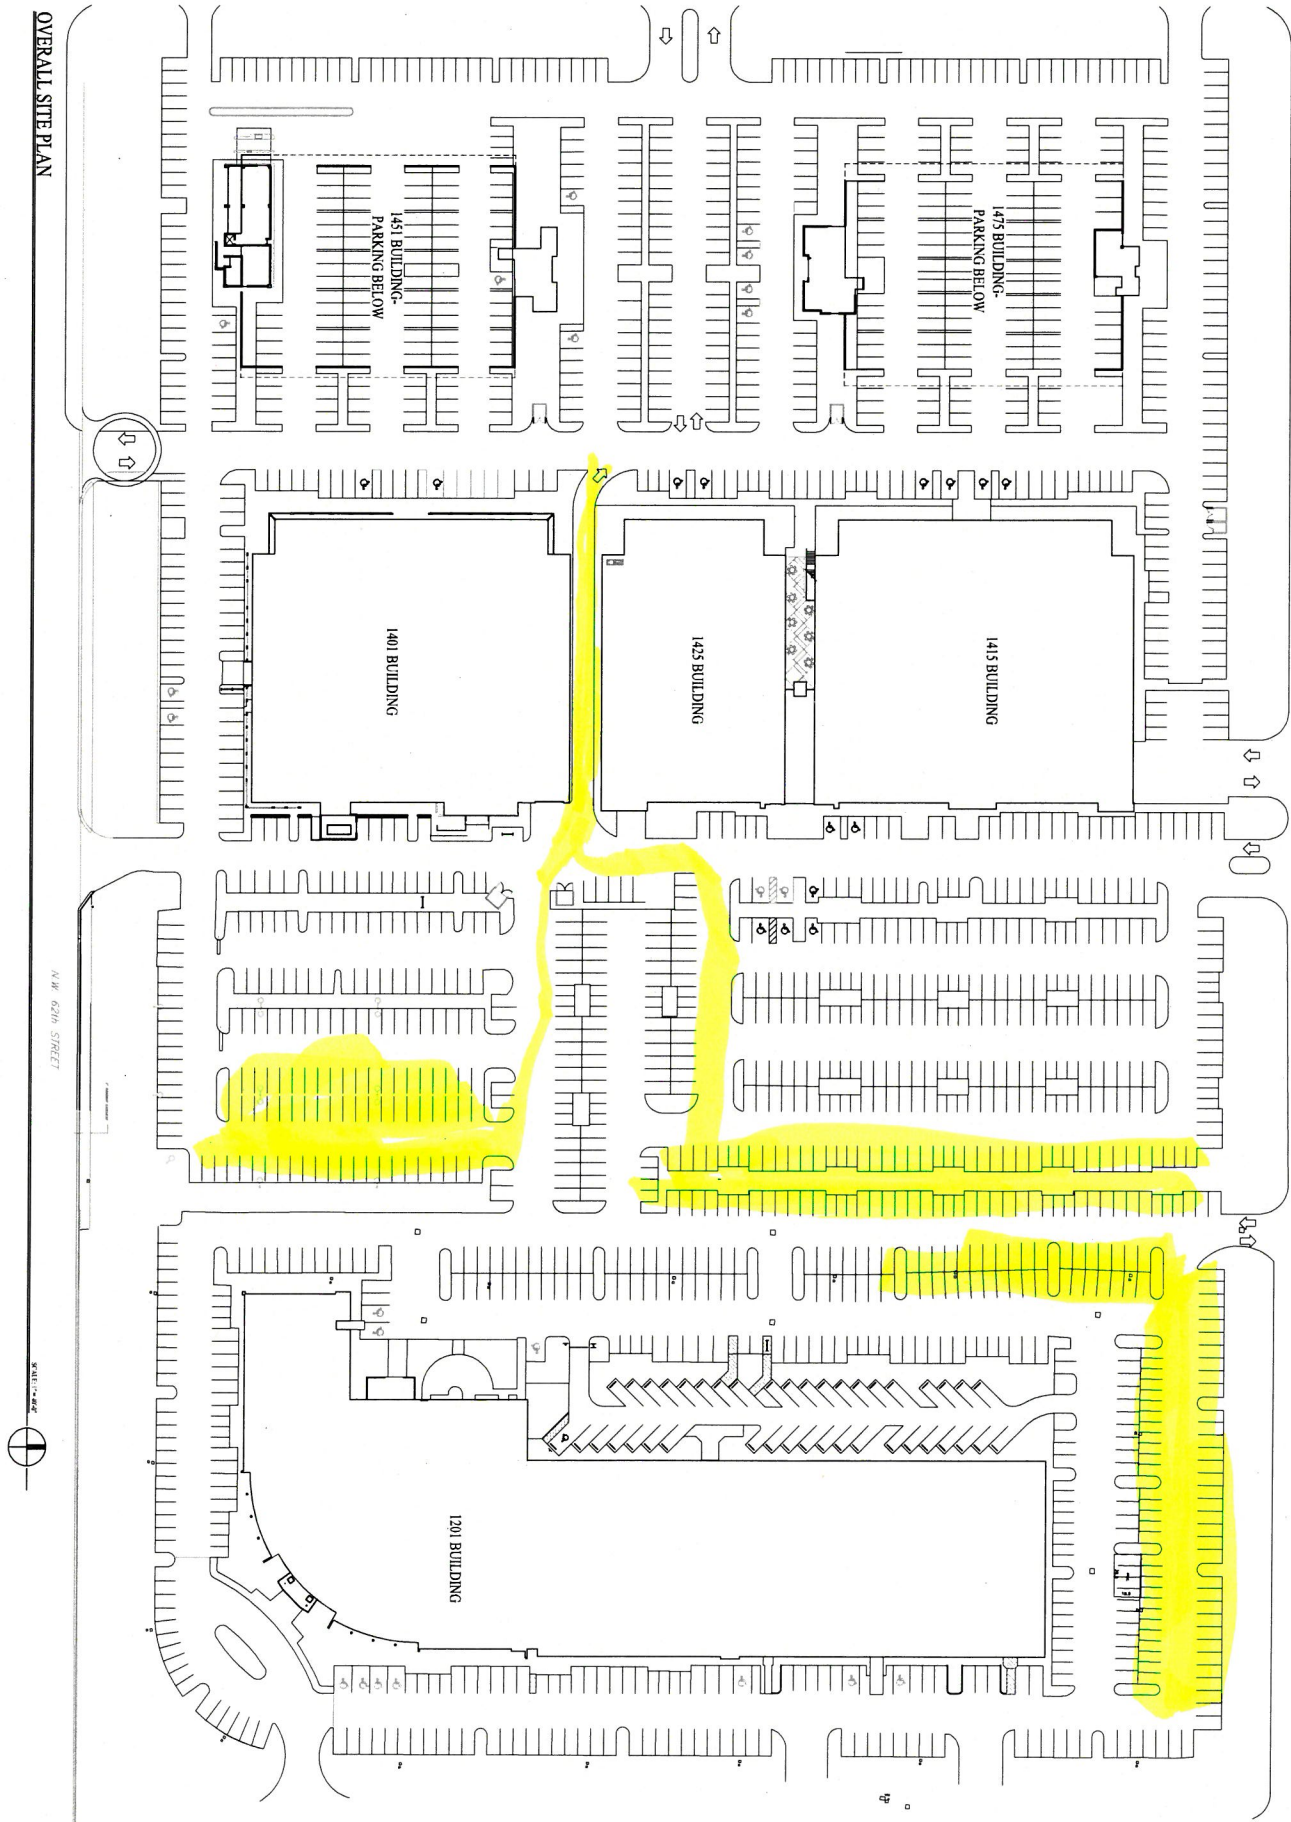

CPZ ARCHITECTS, INC.

414 WEST BROWN AVE BOULIVARD
PLANTATION, FLORIDA 33317
PHONE: (954) 792-6212 FAX: (954) 337-0039
AA 220006691 WWW.CPZARCHITECTS.COM

CROWN CENTER SITE PLAN

1475 W CYPRESS CREEK ROAD
FORT LAUDERDALE, FLORIDA

